


C:\Users\jane.clark\OneDrive - Oxfordshire County Council\TRO useful info\CAD plans\Tokers Green 20mph.dwg

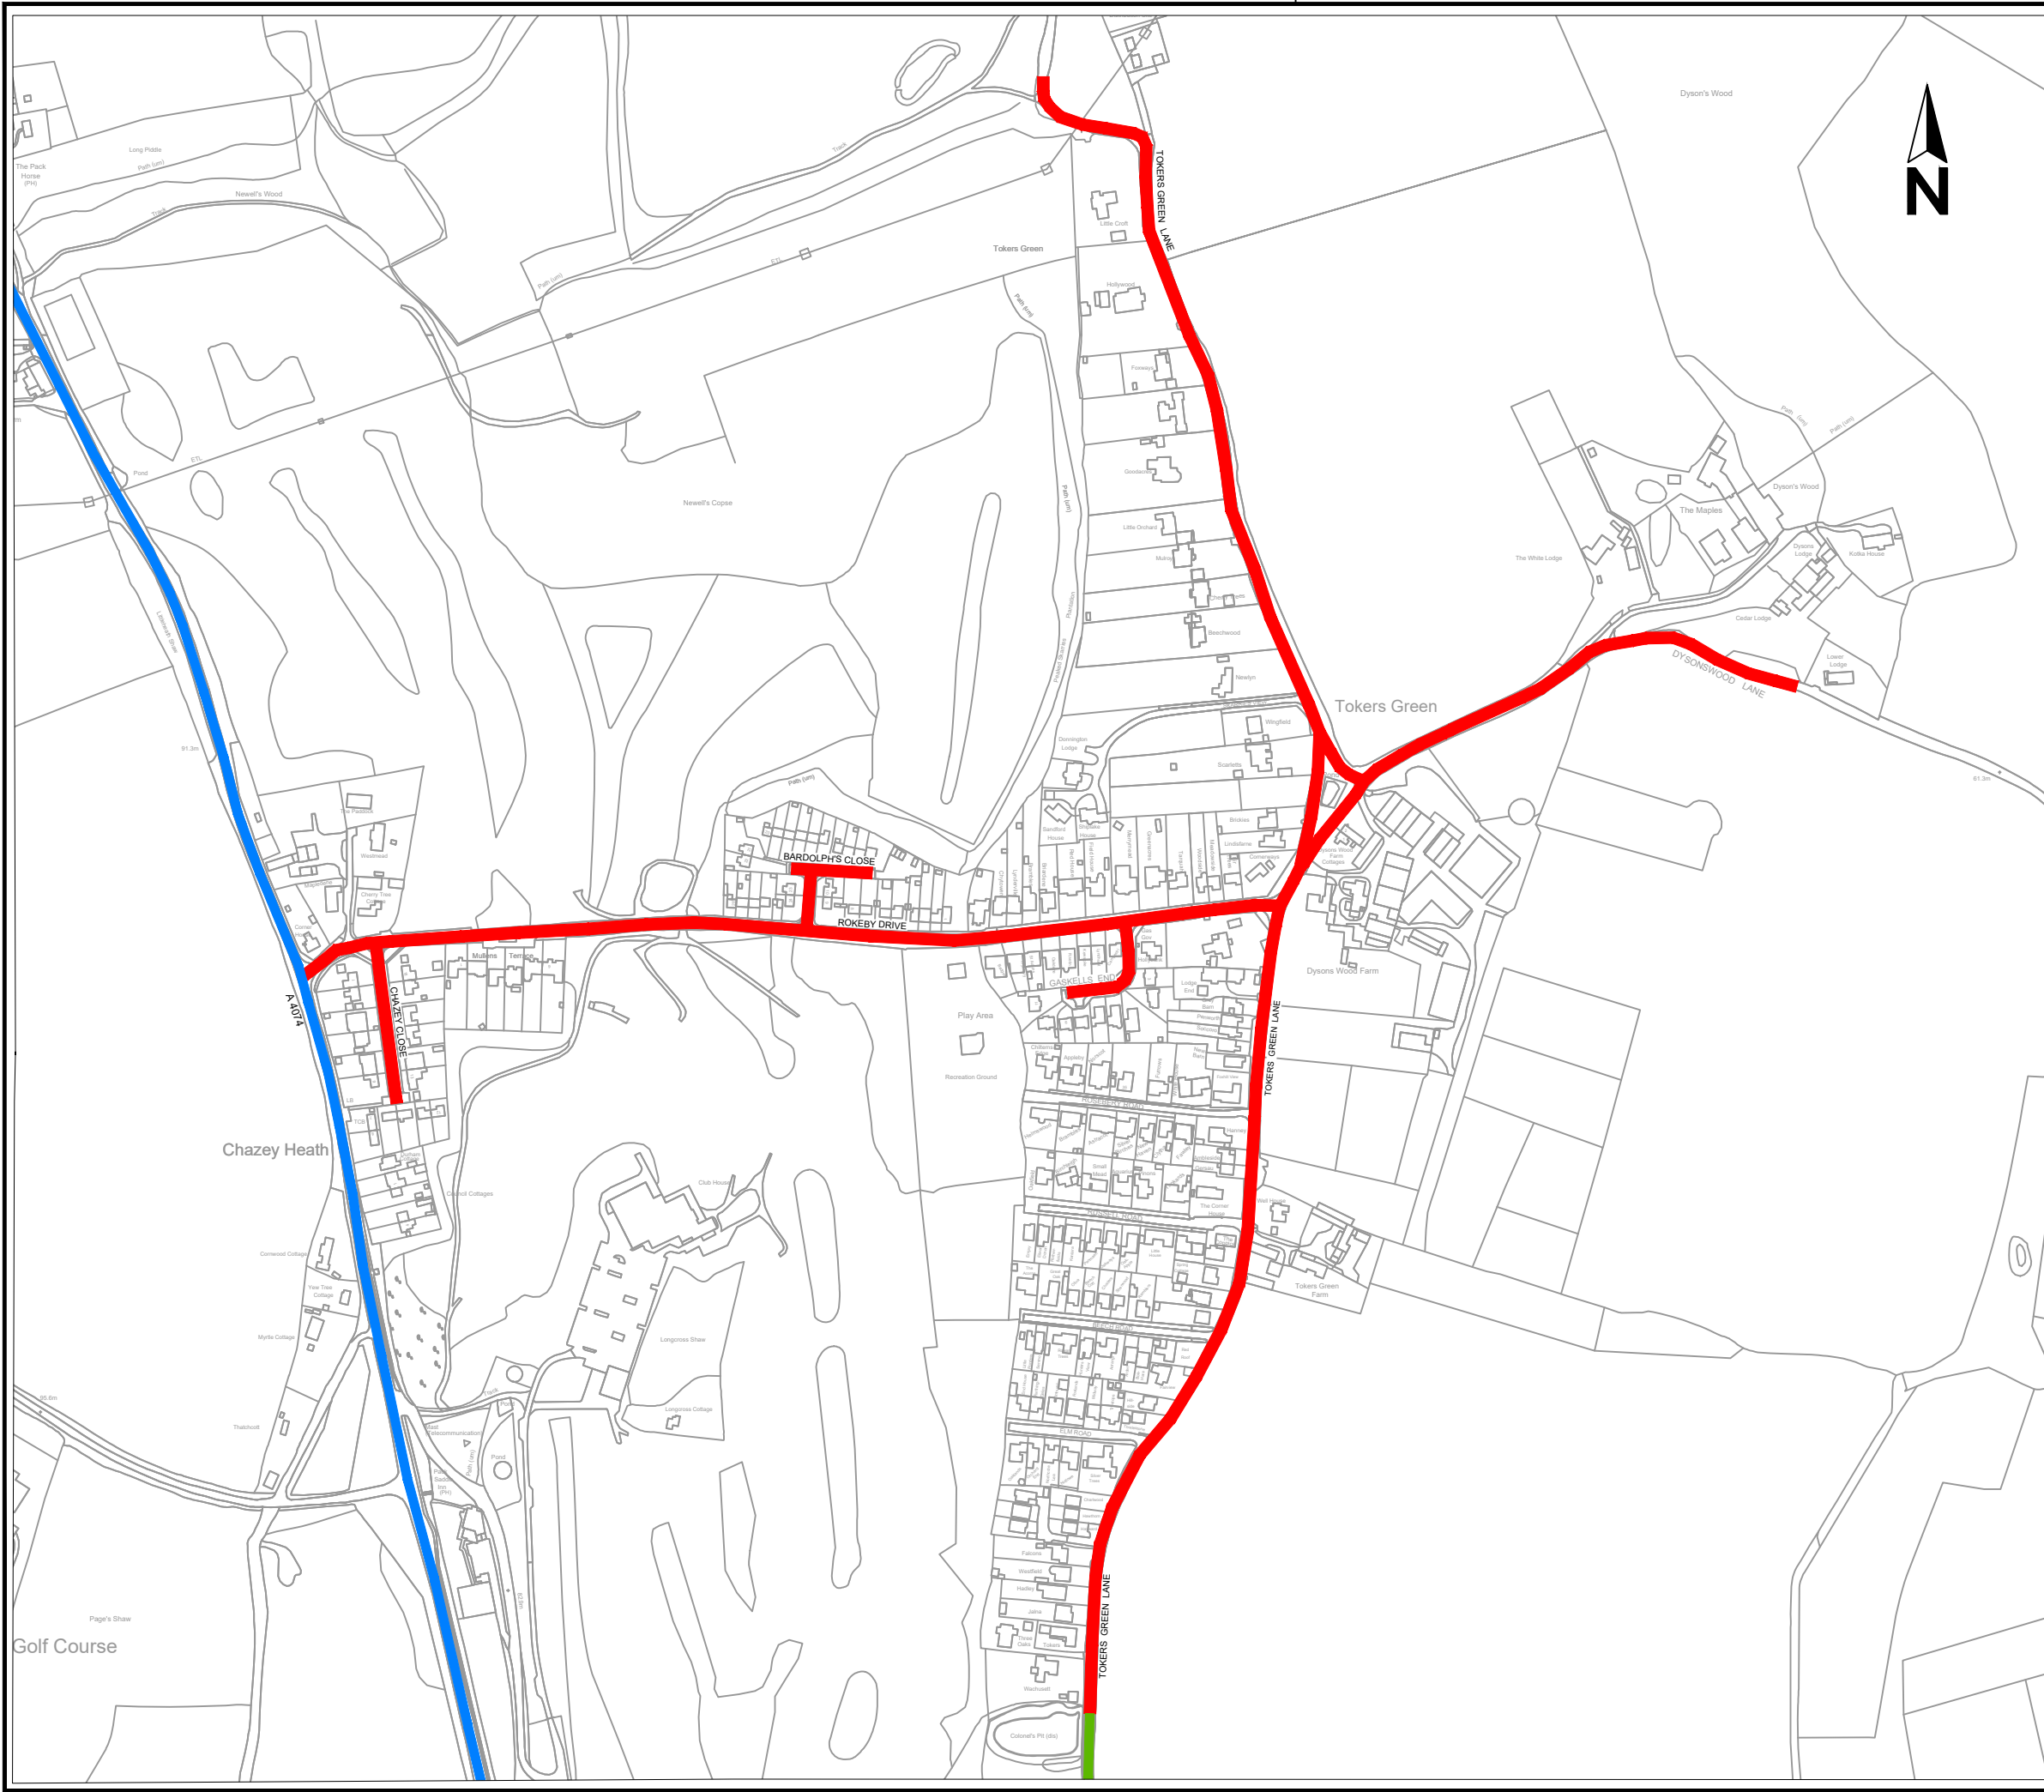

Drawing No. Revision 0

Key

- Proposed 20mph speed Limit in place of existing 30mph speed limit
- Existing 30mph Speed Limit
- Existing 50mph Speed Limit

Reproduced from the Ordnance Survey mapping with the permission of the Controller of Her Majesty's Stationery Office © Crown Copyright. Unauthorised reproduction infringes Crown Copyright, and may lead to prosecution or civil proceedings. Oxfordshire County Council Licence No LA076805

Rev.	Date	Purpose of revision	Drawn	Checked	Approved

OXFORDSHIRE COUNTY COUNCIL

Bill Cotton
Corporate Director for Environment and Place
Communities
Oxfordshire County Council
County Hall
Oxford
OX1 1ND
Tel: 0345 310 11 11
Fax: (01865) 241577

Project title
TOKERS GREEN AND CHAZEY HEATH

Drawing title
PROPOSED 20MPH SPEED LIMIT

Drawing Status

Scale @ A3	Drawn by JaC	Checked by	Approved by
N.T.S.	Date drawn 07/21	Date checked	Date approved

Oxfordshire Project No. & File Ref

Drawing No. Revision 0